



Club Towns

COLLECTION



All-Inclusive Living Starts Here

A COLLECTION OF 10 LUXURY TOWNHOMES
WITH UP TO 18' LOFT STYLE CEILINGS IN LIVING AREAS






Club A


1,550 SQ. FT.
+410 SQ. FT. OUTDOOR LIVING

3+1  2.5 

INTERIOR UNIT

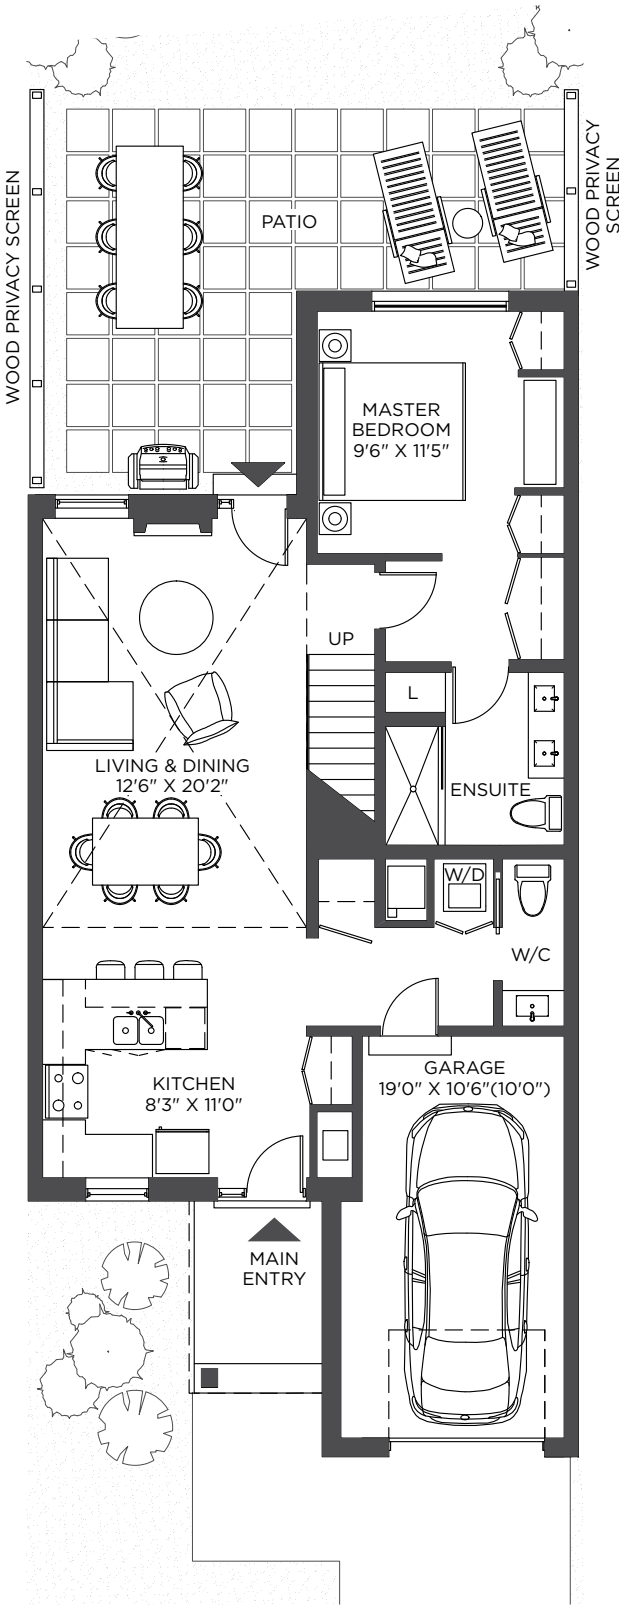


MAIN FLOOR

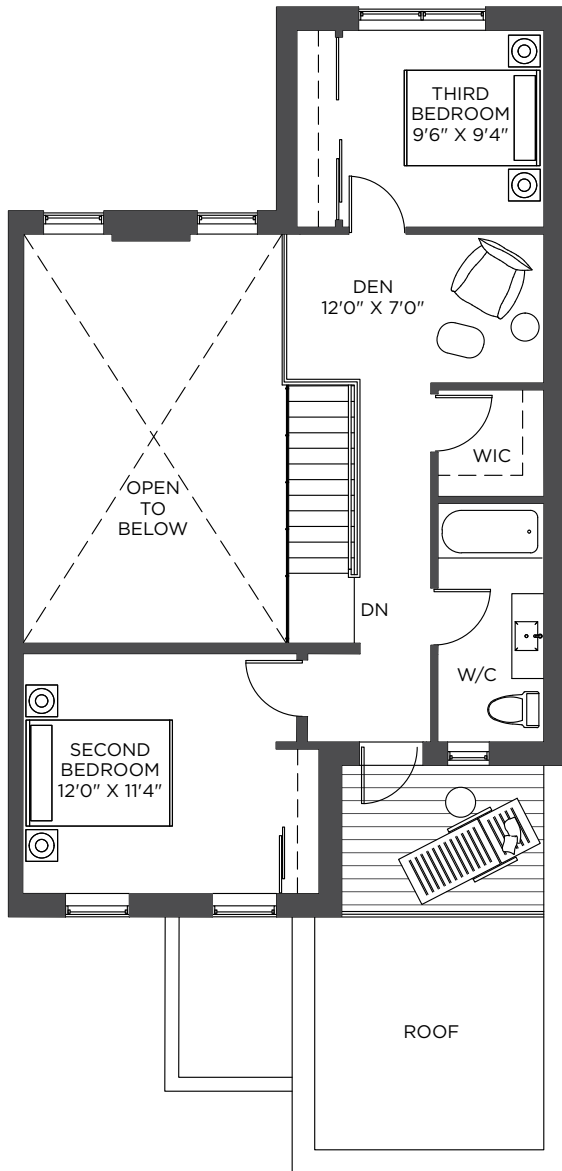


SECOND FLOOR

All measurements are calculated in accordance with industry accepted standards. Room dimensions, window in exterior space configurations, number of steps and overall floor specifications may vary with final construction documents and site conditions. All images and dimensions are not intended to form part of any agreement. Suites are sold unfurnished. All specifications and materials are subject to change without notice. All illustrations are artist's concept. Prices and specifications subject to change without notice. E.&O.E. October 2021.

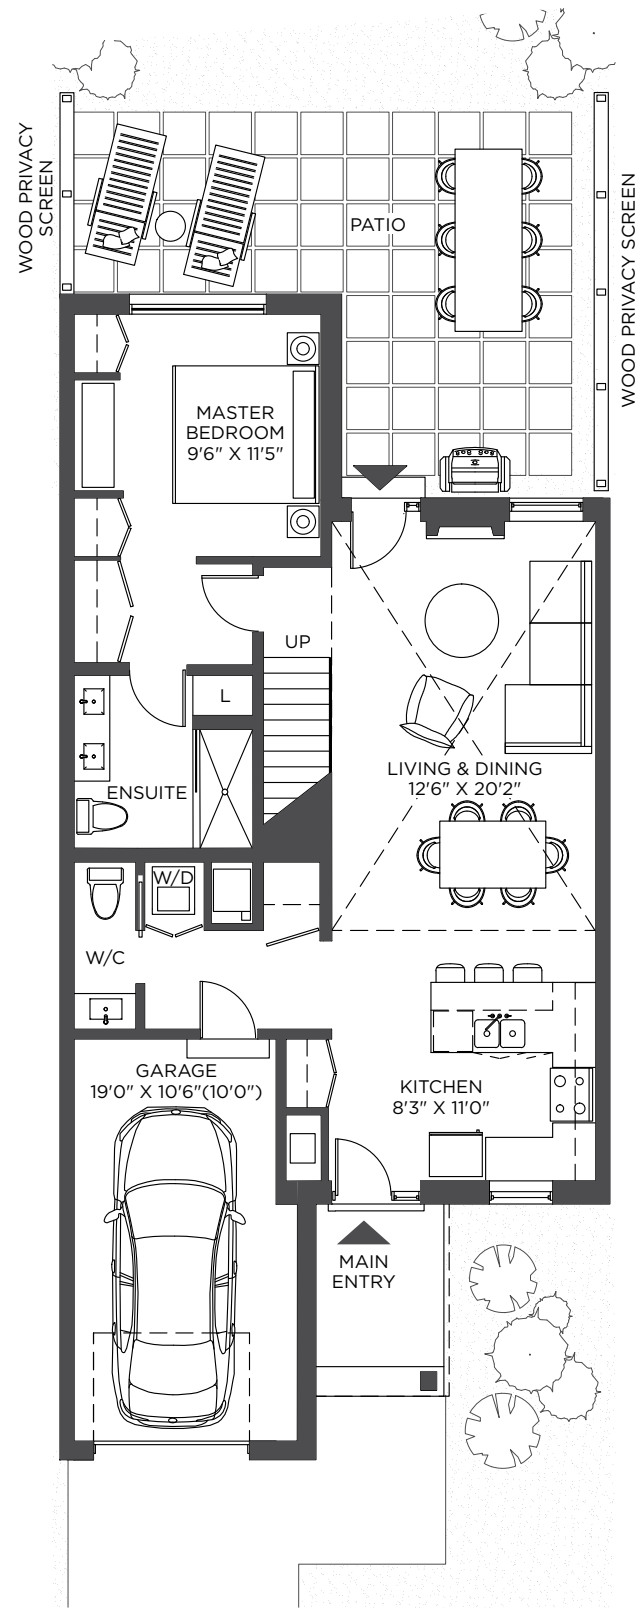

MAIN FLOOR

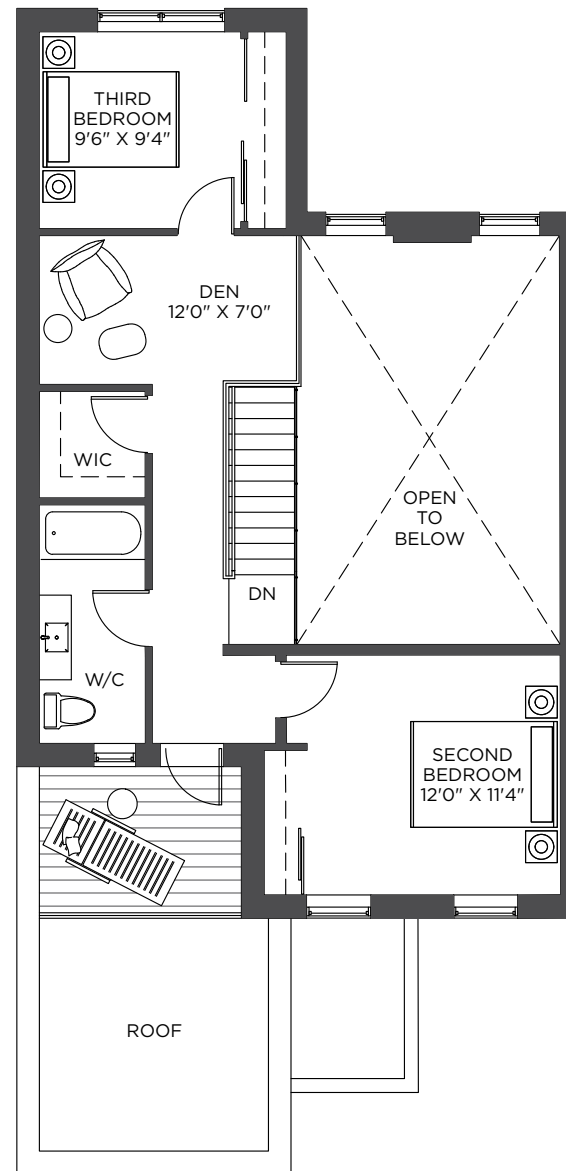

SECOND FLOOR



CLUB TOWNS



COLLECTION

Club A Rev.

1,550 SQ. FT.
+410 SQ. FT. OUTDOOR LIVING

3+1  2.5 


INTERIOR UNIT

Club B


1,550 SQ. FT.
+470 SQ. FT. OUTDOOR LIVING

2+1  2 

END UNIT

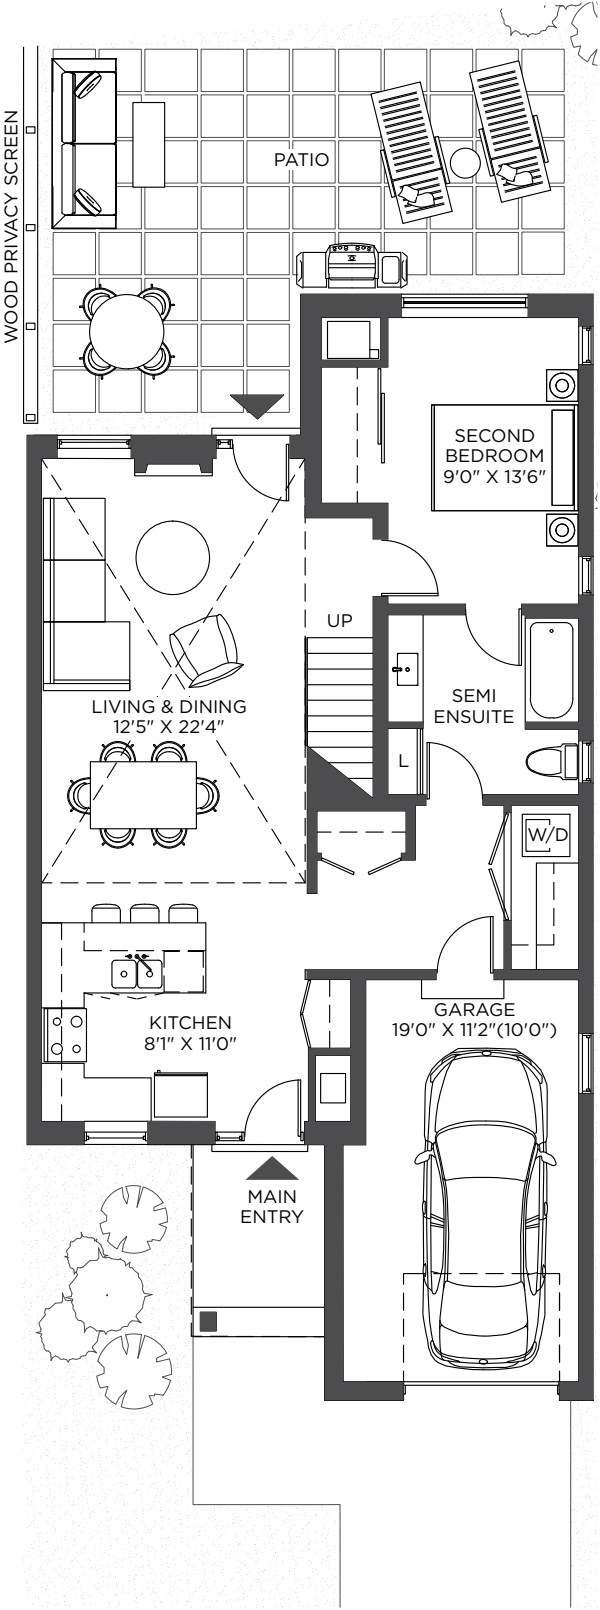


MAIN FLOOR

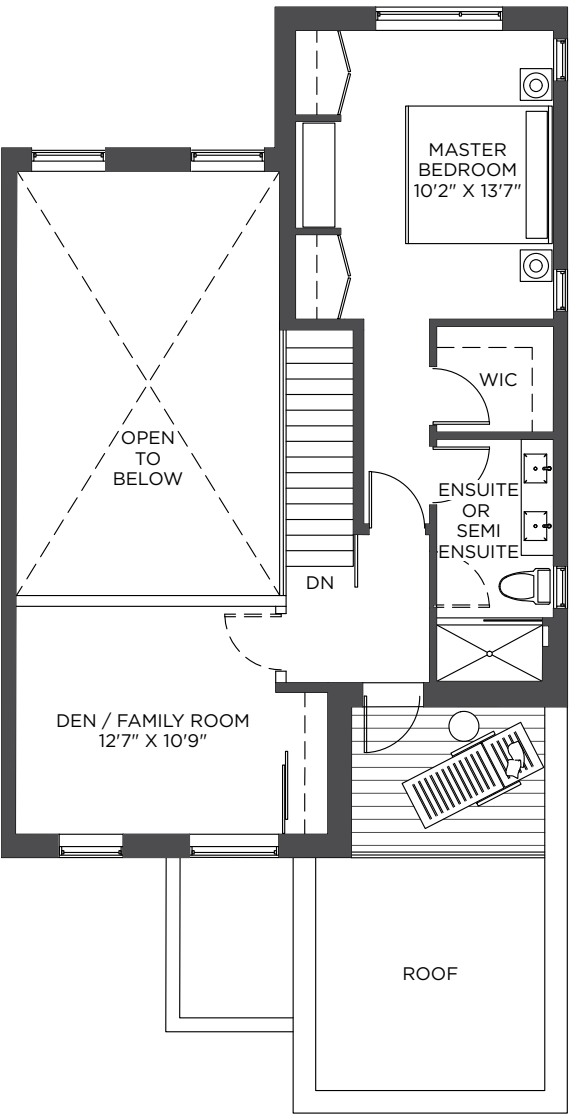


SECOND FLOOR

All measurements are calculated in accordance with industry accepted standards. Room dimensions, window in exterior space configurations, number of steps and overall floor specifications may vary with final construction documents and site conditions. All images and dimensions are not intended to form part of any agreement. Suites are sold unfurnished. All specifications and materials are subject to change without notice. All illustrations are artist's concept. Prices and specifications subject to change without notice. E.&O.E. October 2021.

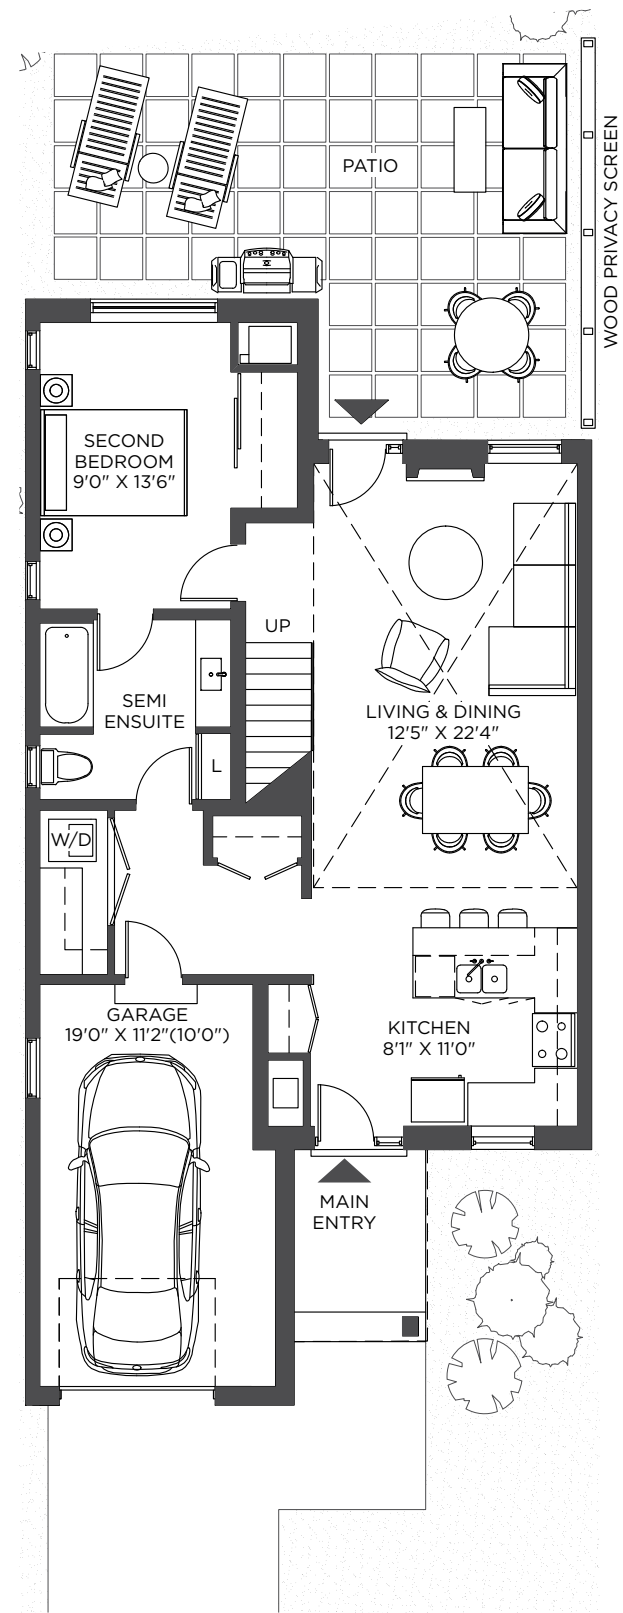

MAIN FLOOR

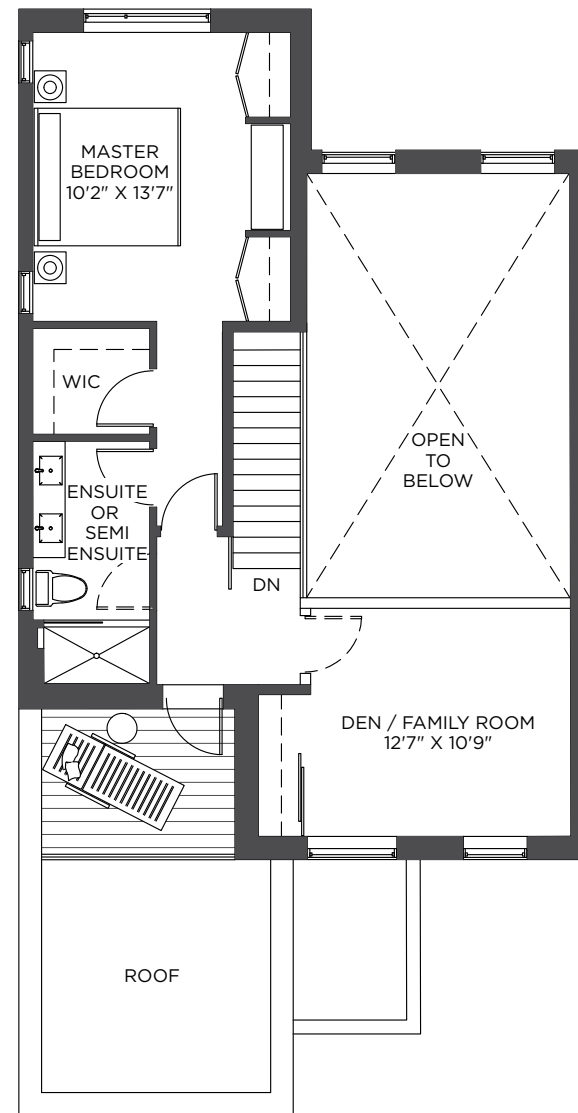

SECOND FLOOR



CLUB TOWNS



COLLECTION


Club B Rev.

1,550 SQ. FT.
+470 SQ. FT. OUTDOOR LIVING

2+1  2 

END UNIT

INSPIRING INTERIORS, CONTEMPORARY FEATURES WITH A
SCENIC TERRACE AND BALCONY OVERLOOKING THE GLISTENING
SHORES OF CAMERON LAKE.

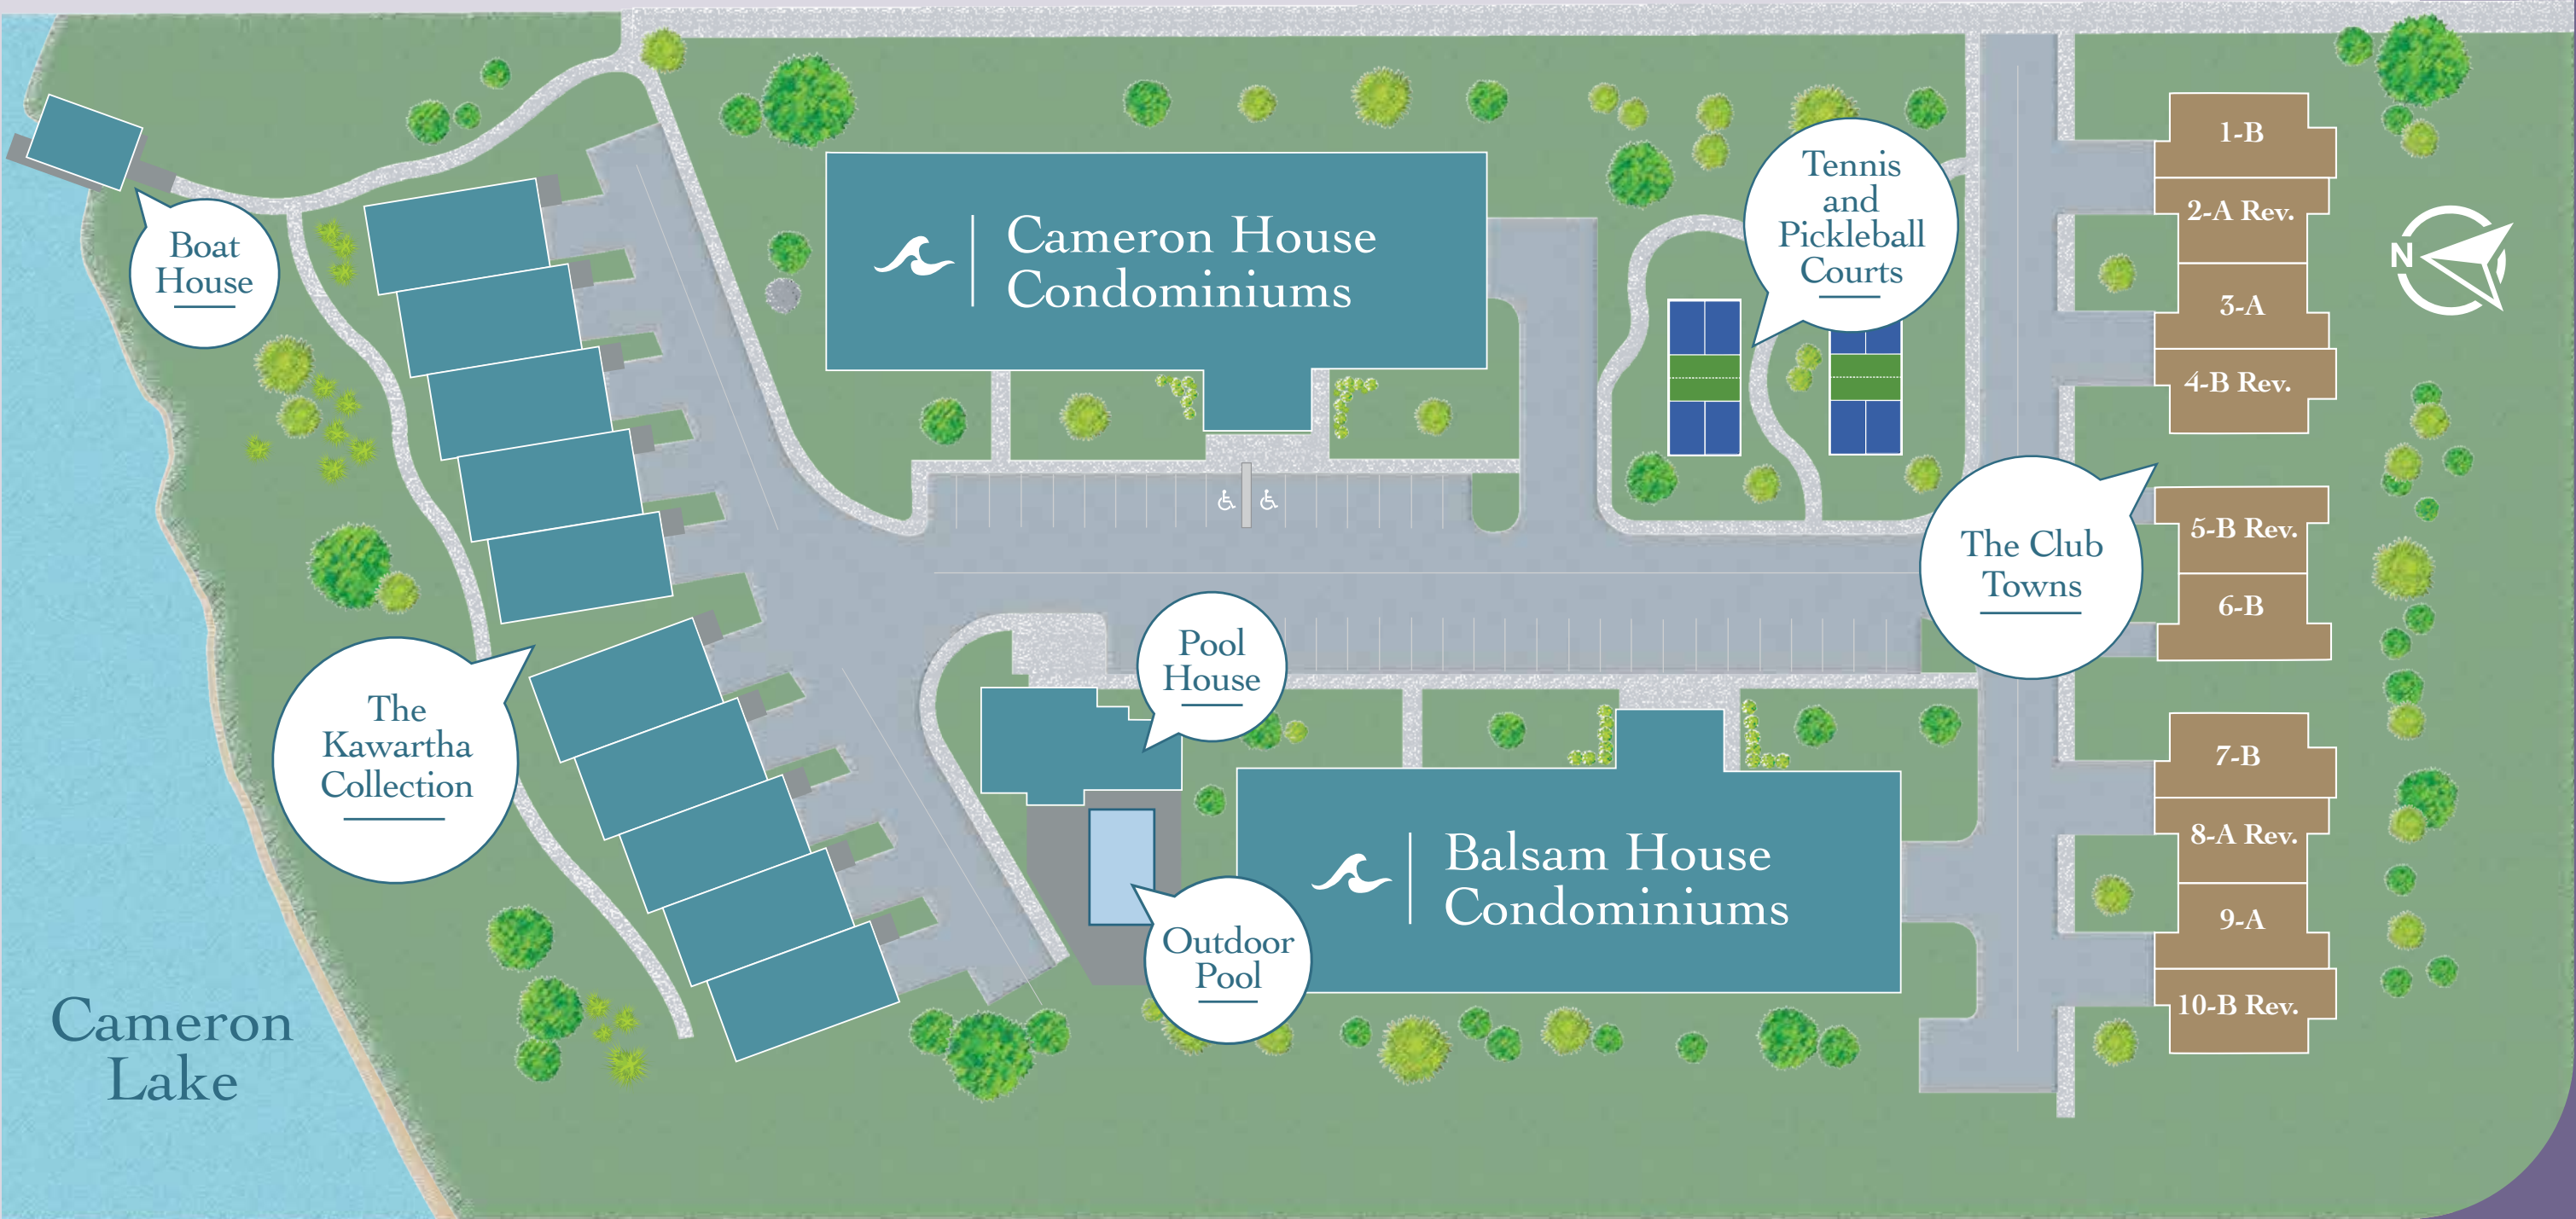



MDM

MDM DEVELOPMENTS

T. 705-710-1849

E. live@fenelonlakesclub.ca

fenelonlakesclub.ca

Drawn maps and renderings are artist's concept only. Construction of dwelling may not be exactly as shown. Exterior elevations, renderings or sketches are subject to architectural controls, the availability of materials to the Builder during the construction of the building and suites, and site conditions. Accordingly, all details, dimensions, treatments, specifications and features shown may be changed by the Builder, the Municipality, the Developer or the Builder's control architect, in their sole and unfettered discretion at any time without notice. Site plan generally depicts a draft plan submitted to the Municipality for development approvals. Aerial photographs were taken from various angles and heights in order to generally illustrate the relative location of the condo and surrounding features. Renderings are not to scale and may not reflect the actual buildings, businesses and structures in existence at the time of development. The Developer makes no representation or warranty with respect to the actual views or locations of such features from the suites once fully constructed. Listed travel times are general in nature and may vary depending upon traffic and personal variables such as fitness and mobility level. E.&O.E. October 2021.